



0 1 10 m

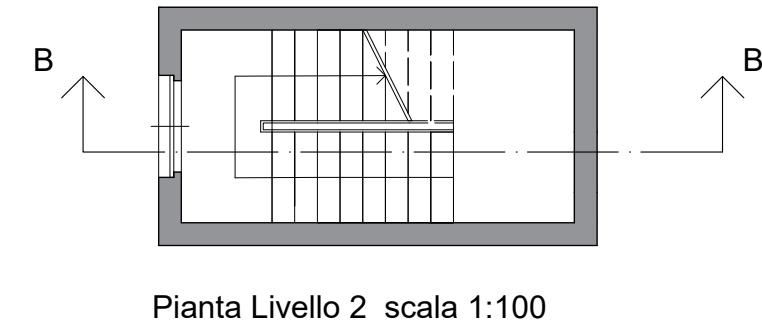

0 1 10 m

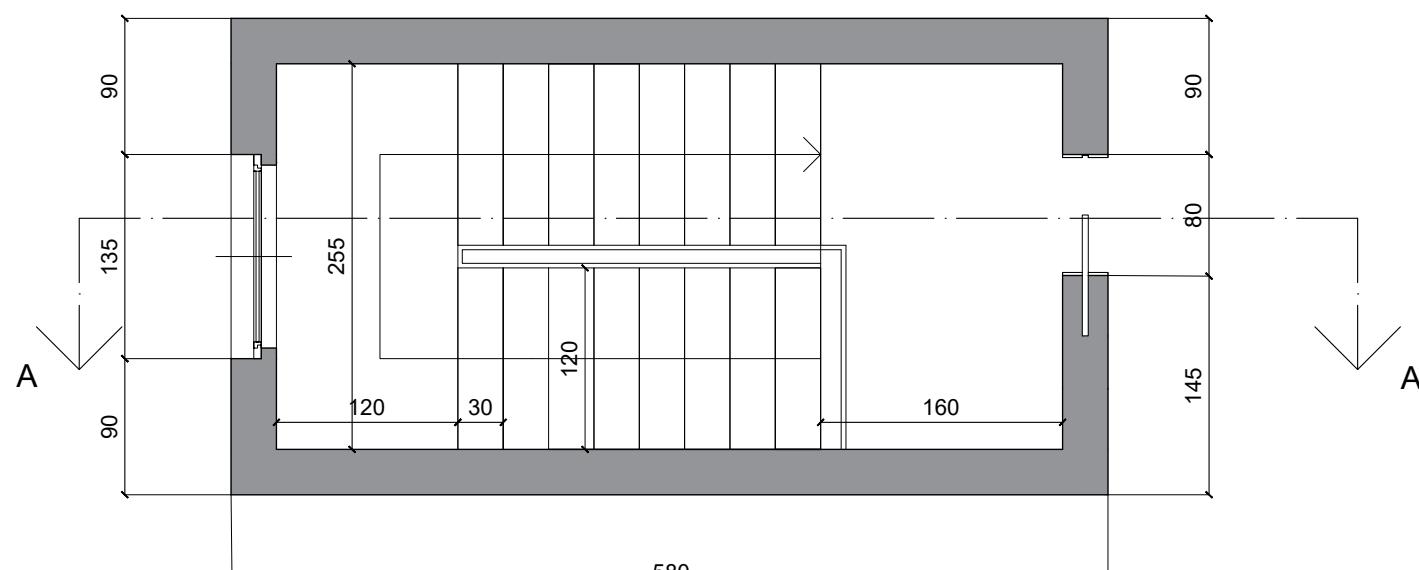

Pianta Livello 3 scala 1:50

200 400 600 800 1000 1200 1400 1600 1800 2000

0 1 2 3 4 5 6 7 8 9 10